


崖州古城规划（一期）改造建设项目用地红线图

内部用图

72.56
32.75

73.06
32.75

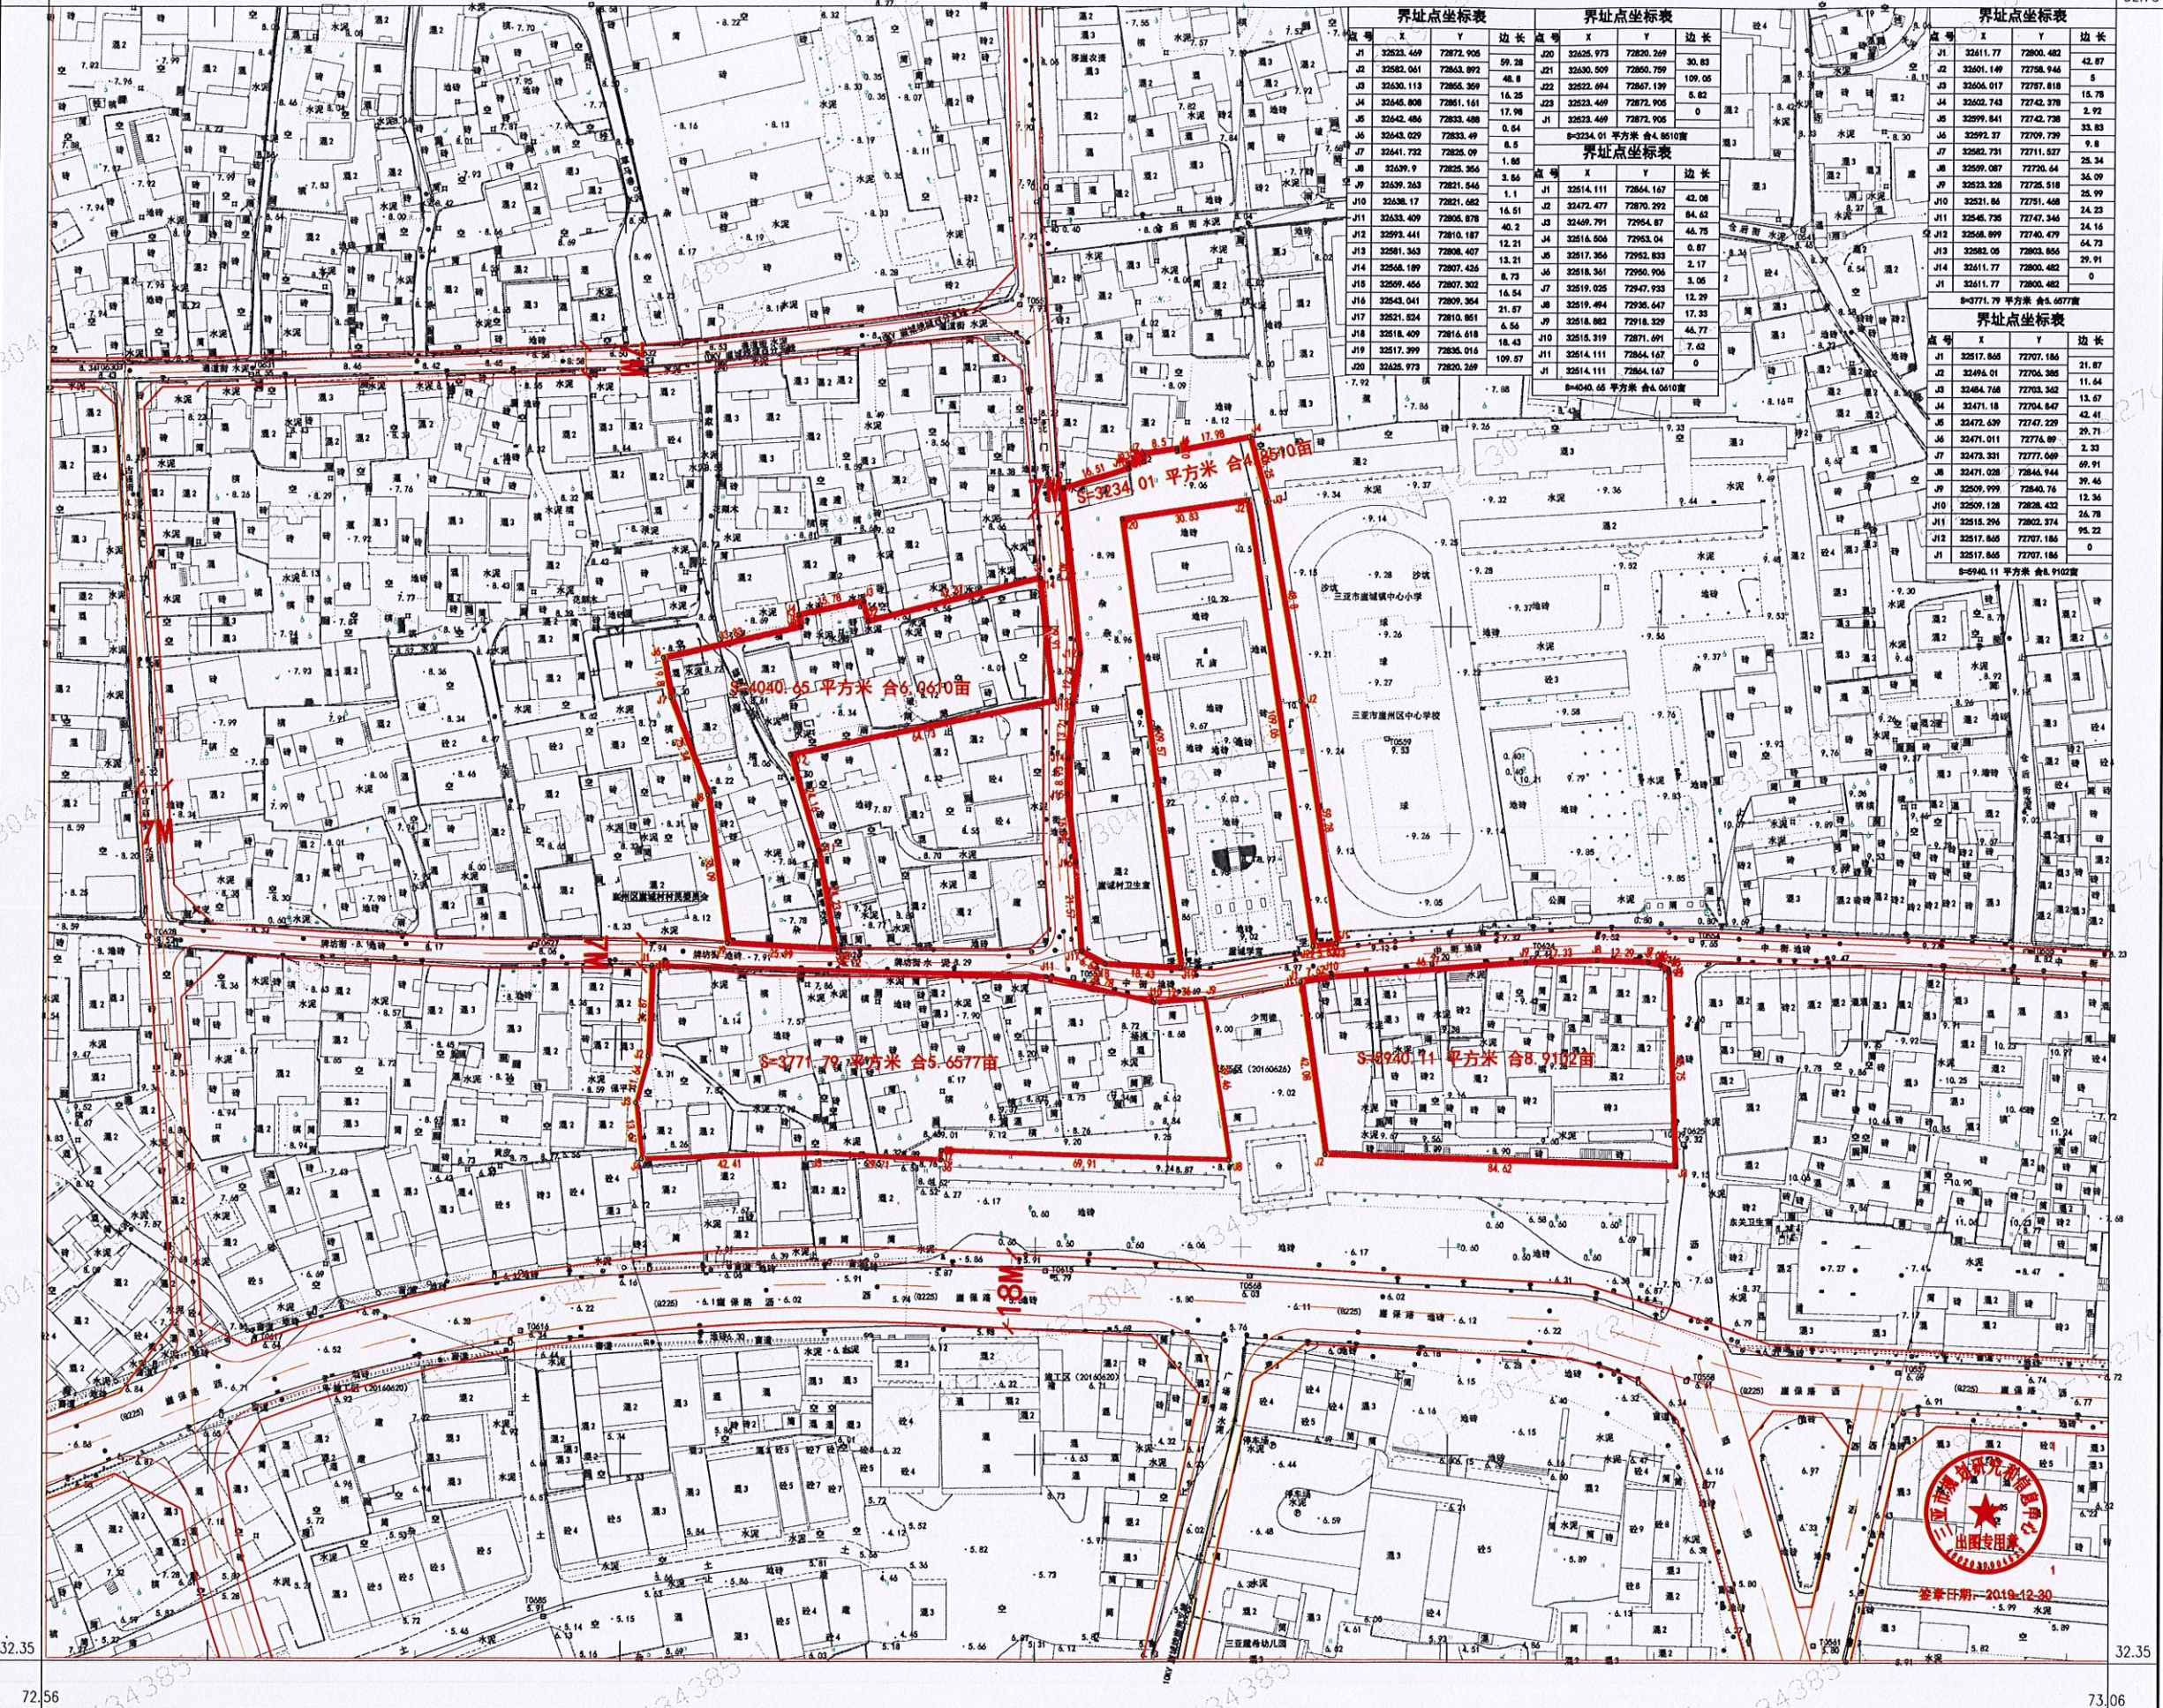

界址点坐标表				界址点坐标表				界址点坐标表			
点号	X	Y	边长	点号	X	Y	边长	点号	X	Y	边长

三亚市国土资源局

72.56
32.35

73.06
32.35

2016年6月数字化测图
 海南平面坐标系
 1985国家高程基准?等高距为0.5m?
 2007年版图式?

1:1000

存档数据: 2019.12.30



签章日期: 2019.12.30