


月明桥延伸段市政道路项目用地红线图

内部用图

界址点坐标表

点号	X	Y	边长
J1	2020961.177	341541.308	14.21
J2	2020973.403	341548.546	12.88
J3	2020984.484	341555.106	21.23
J4	2020983.452	341576.313	68.26
J5	2021040.48	341538.802	24.79
J6	2021015.801	341541.097	5.74
J7	2021010.858	341538.171	30.08
J8	2020984.971	341522.845	31.99
J9	2020957.441	341506.548	14.05
J10	2020954.691	341492.767	17.19
J11	2020939.715	341484.323	21.32
J12	2020918.417	341483.445	29.27
J13	2020896.845	341503.223	14.05
J14	2020899.595	341517.004	17.19
J15	2020914.571	341525.448	21.32
J16	2020935.869	341526.326	0.99
J17	2020936.72	341526.829	28.42
J1	2020961.177	341541.308	

S=4374.34 平方米 合6.5615亩

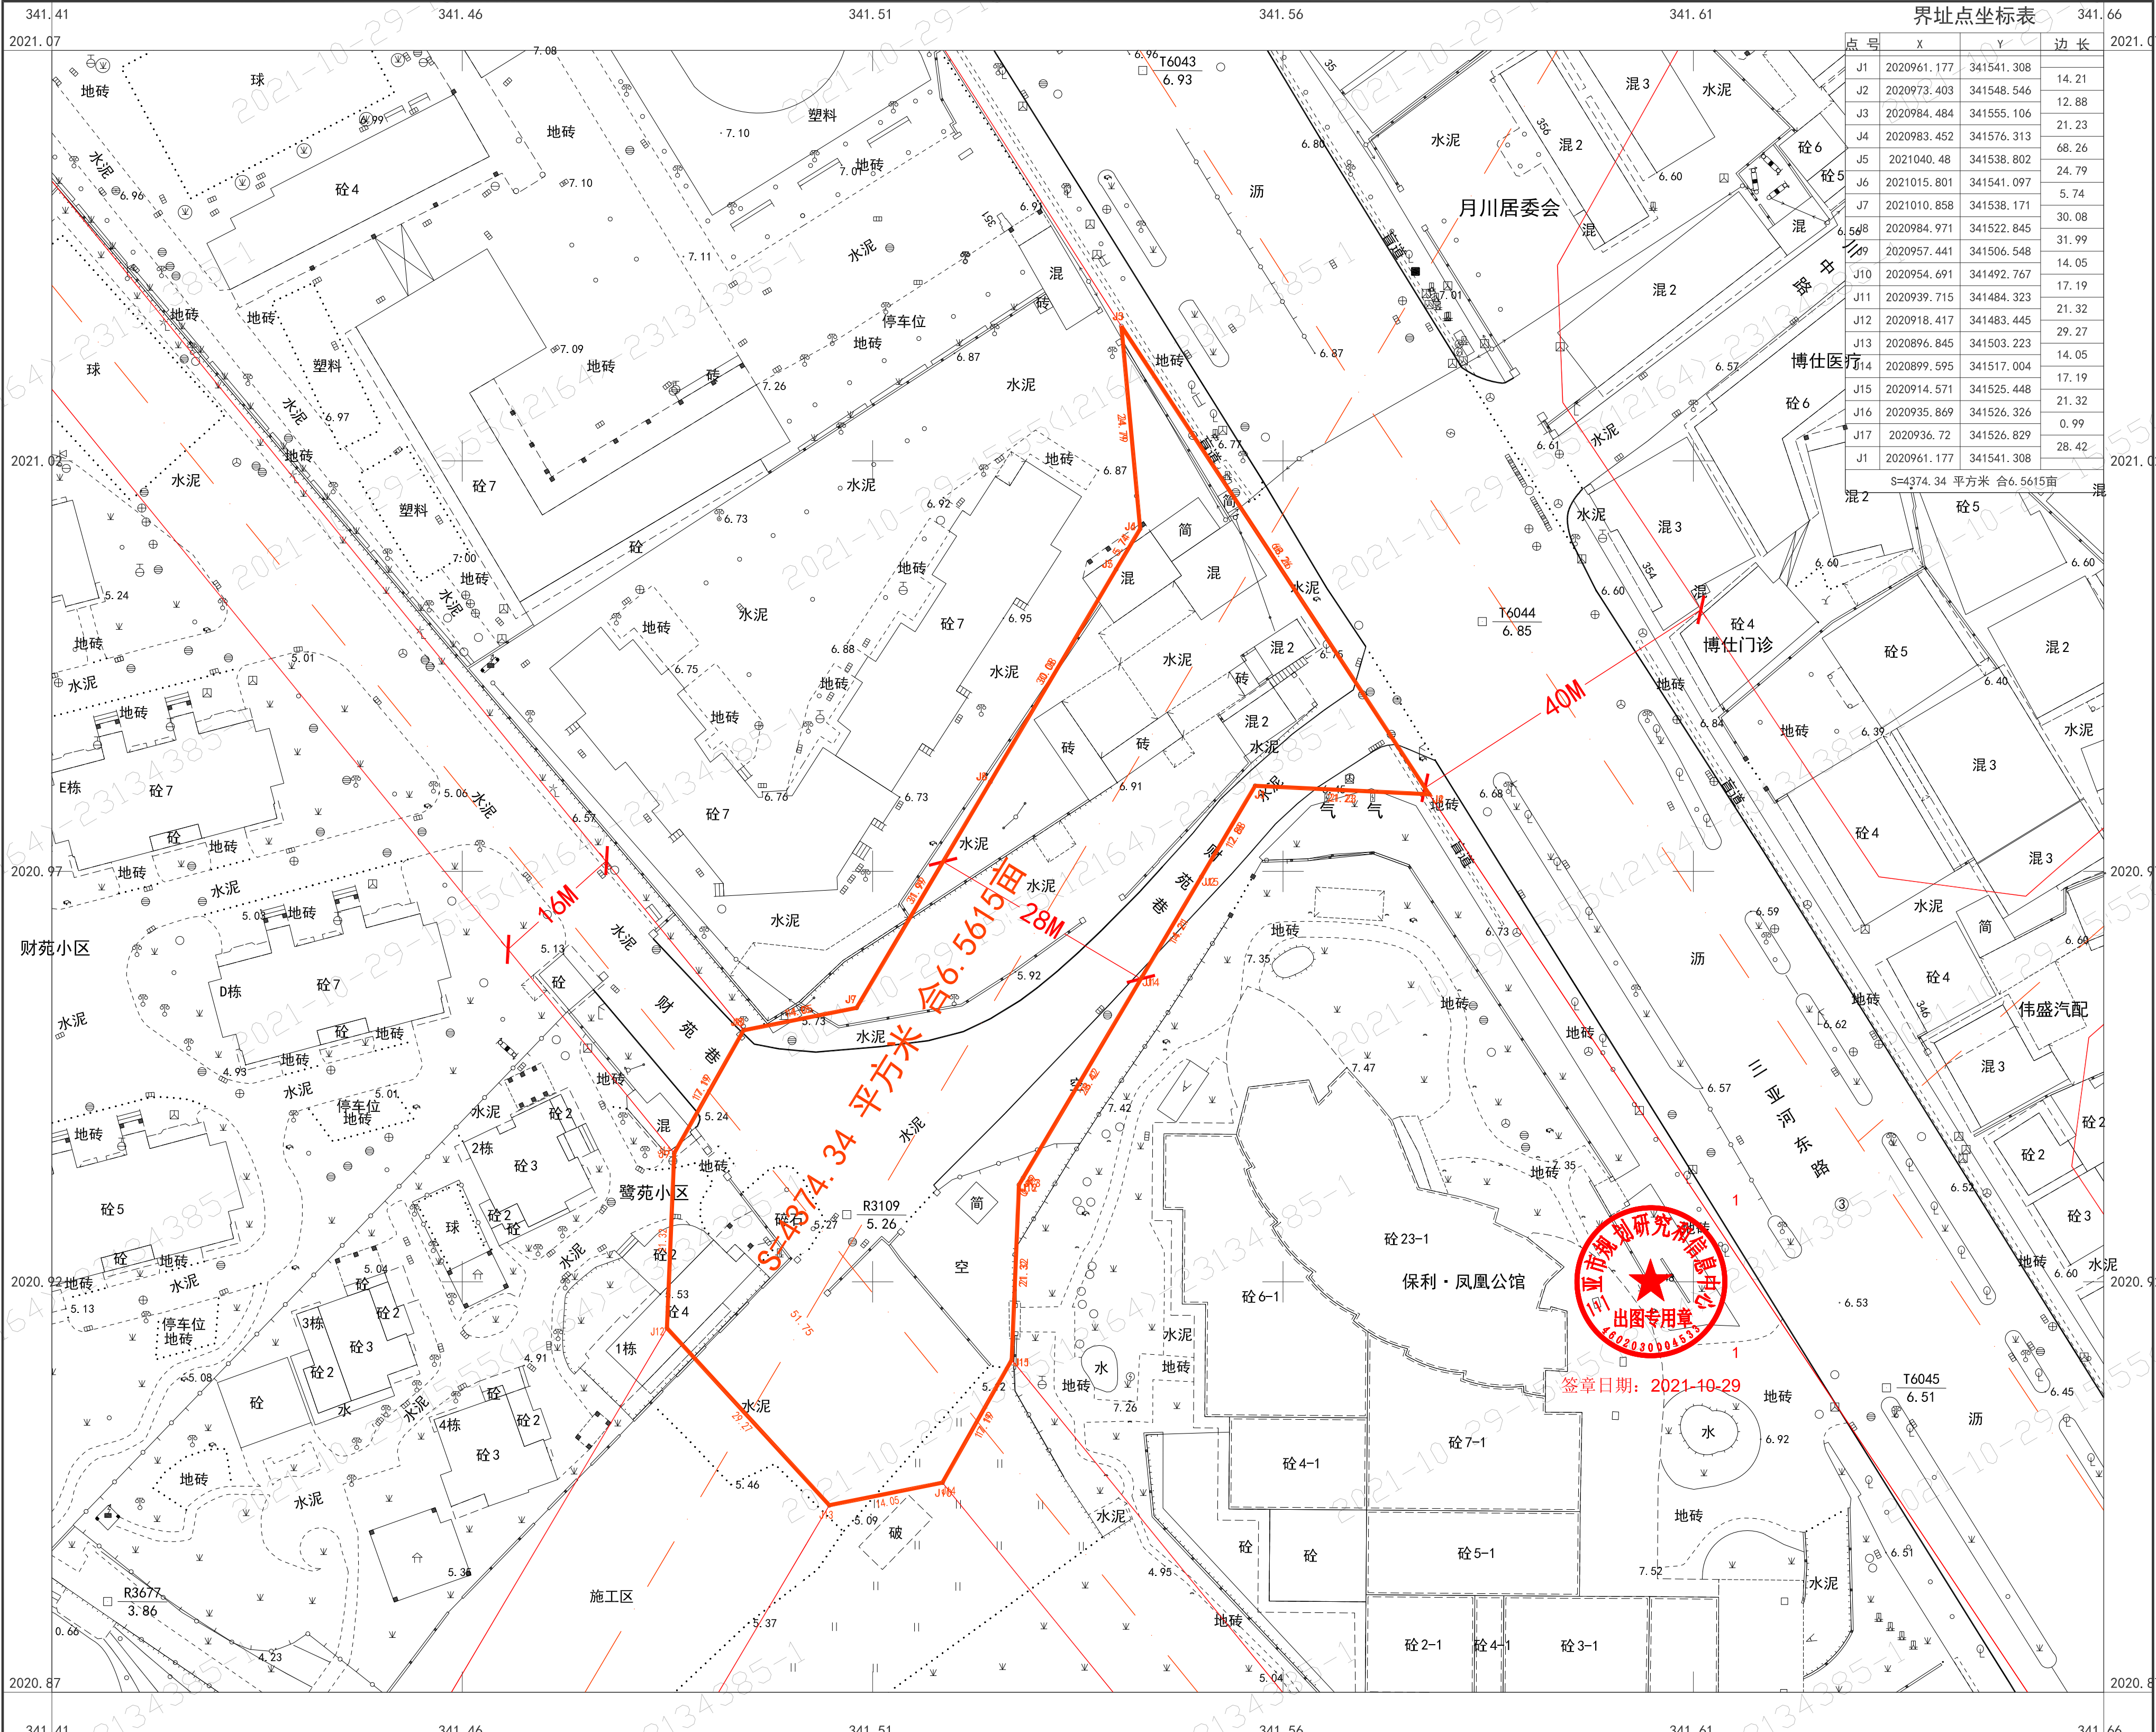

签章日期: 2021-10-29