


abc@123三亚市中心城区控制性详细规划JY03-17地块内约87.12亩用地界址图

内部用图


347.568
2022.534

348.068
2022.534

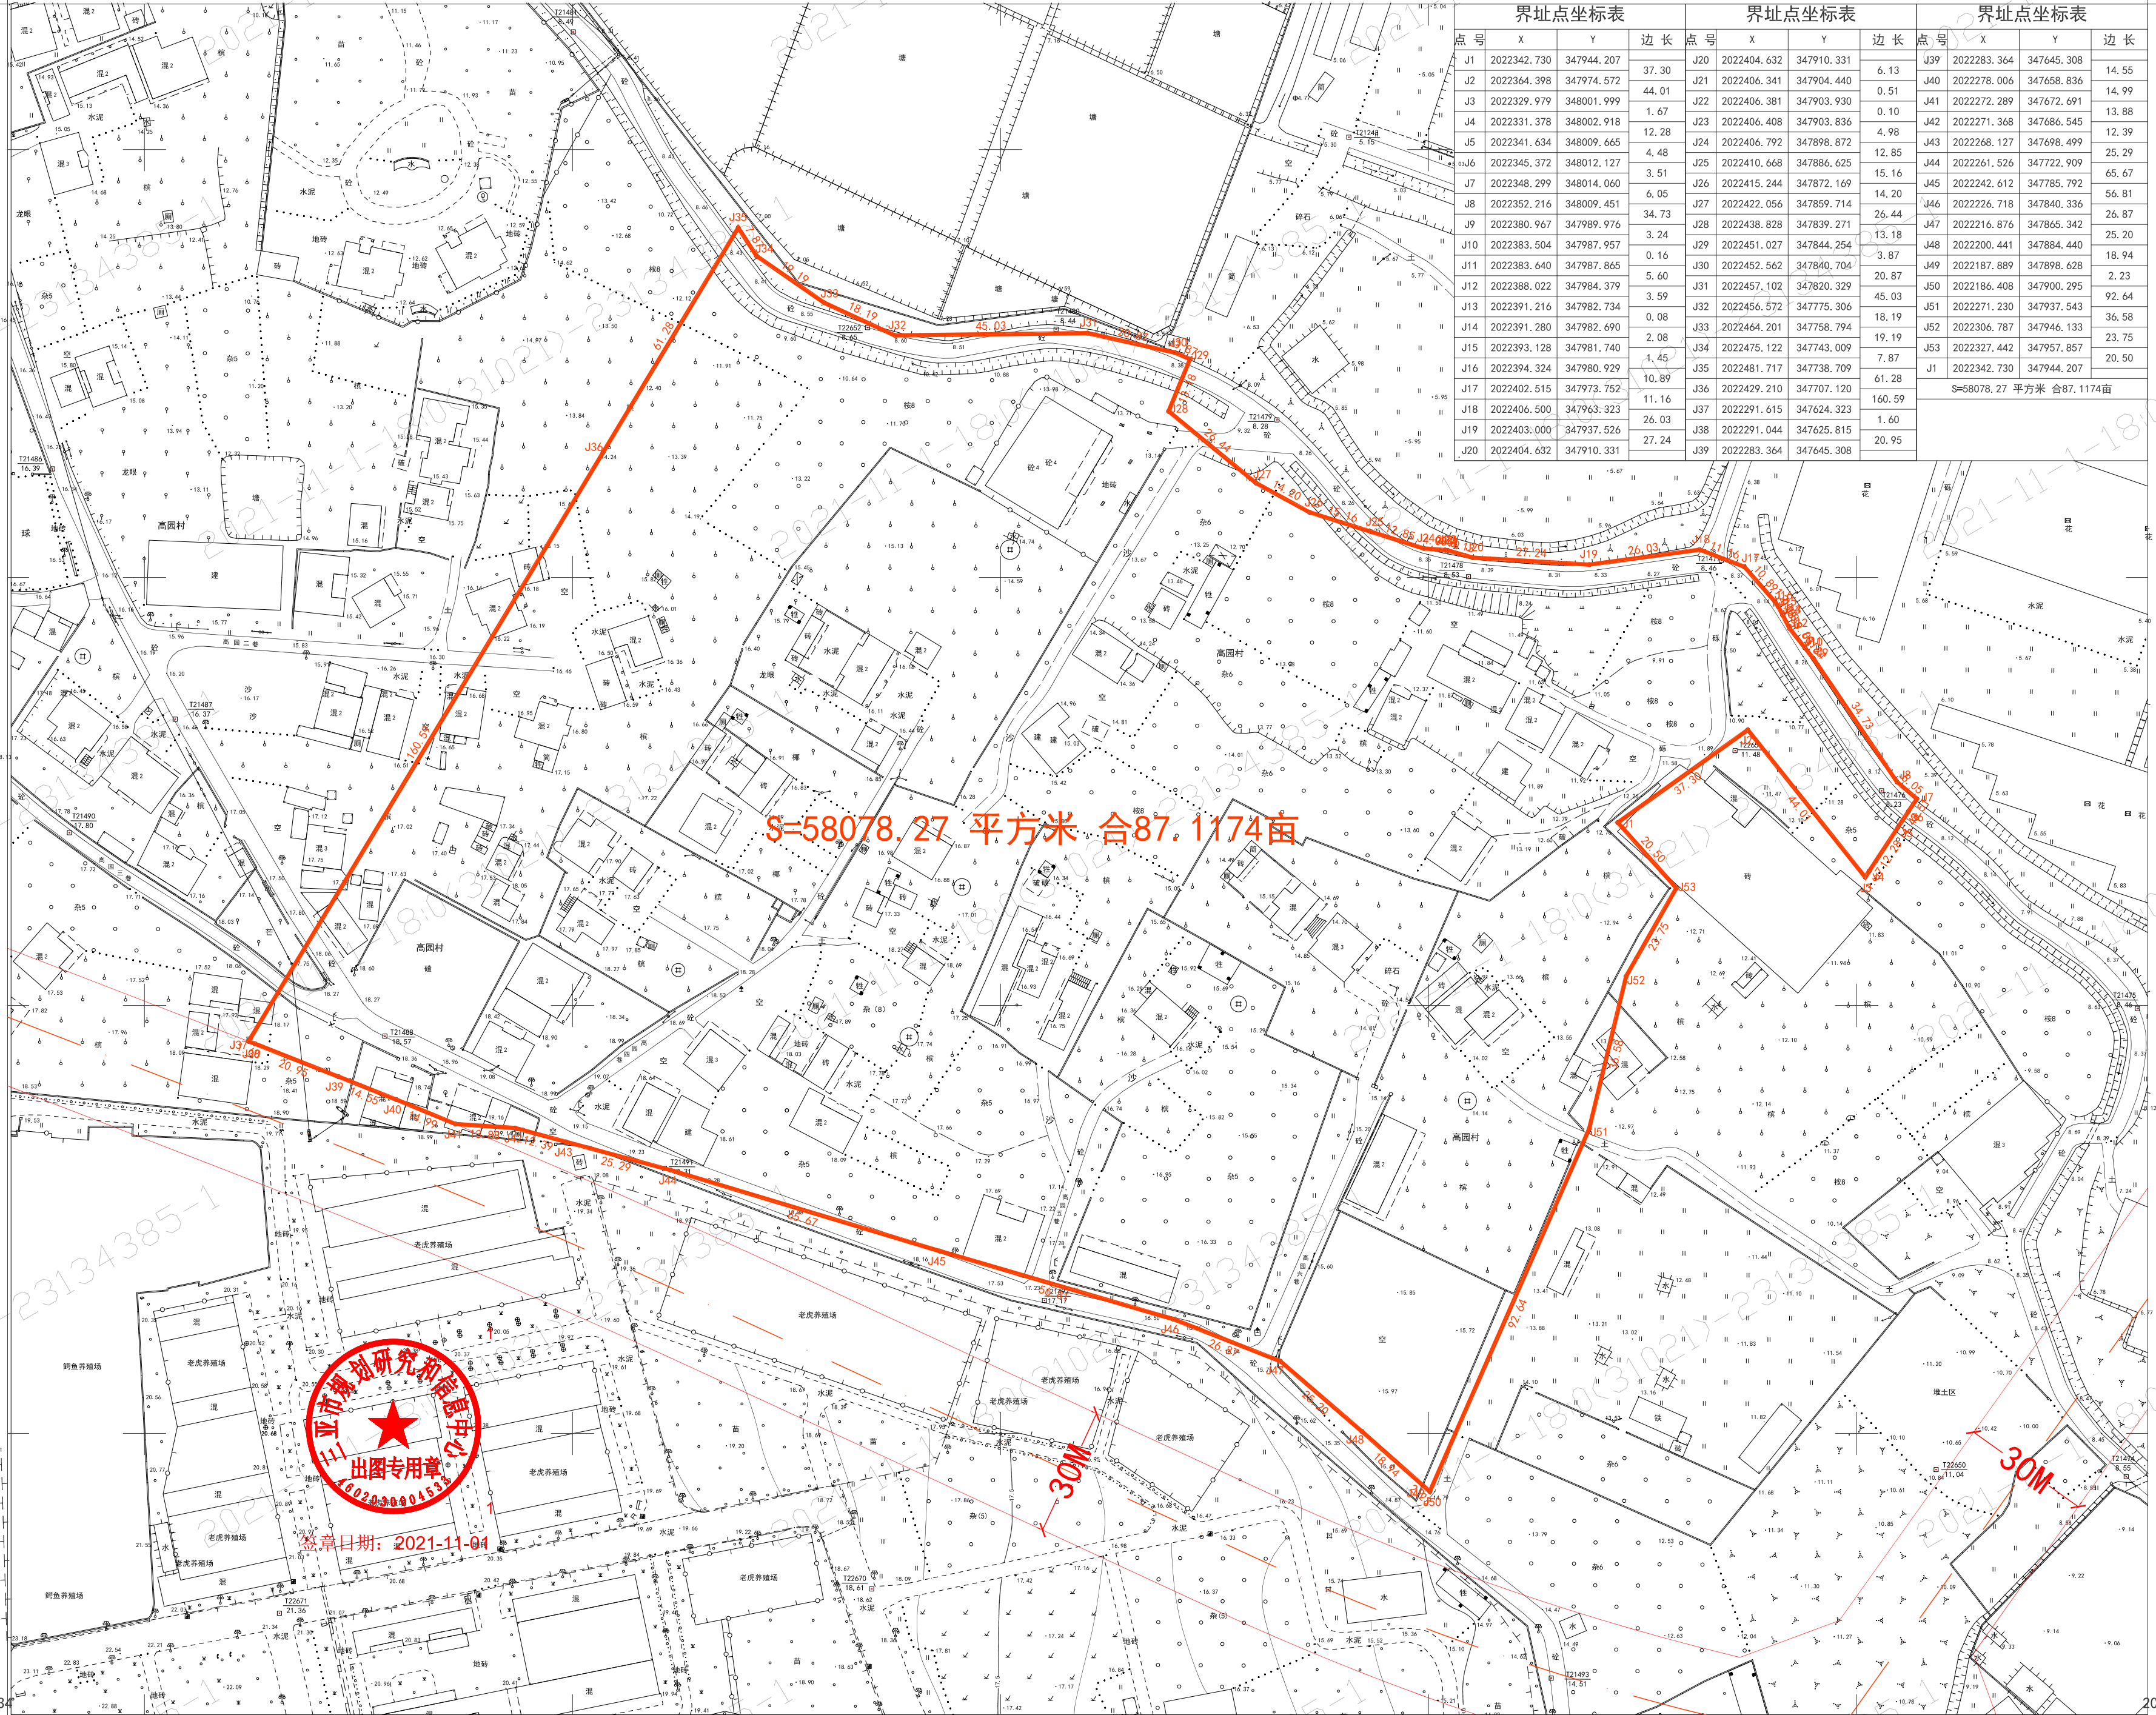

界址点坐标表				界址点坐标表				界址点坐标表			
点号	X	Y	边长	点号	X	Y	边长	点号	X	Y	边长
J1	2022342.730	347944.207	37.30	J20	2022404.632	347910.331	6.13	J39	2022283.364	347645.308	14.55
J2	2022364.398	347974.572	44.01	J21	2022406.341	347904.440	0.51	J40	2022278.006	347658.836	14.99
J3	2022329.979	348001.999	1.67	J22	2022406.381	347903.930	0.10	J41	2022272.289	347672.691	13.88
J4	2022331.378	348002.918	12.28	J23	2022406.408	347903.836	4.98	J42	2022271.368	347686.545	12.39
J5	2022341.634	348009.665	4.48	J24	2022406.792	347898.872	12.85	J43	2022268.127	347698.499	65.67
J6	2022345.372	348012.127	3.51	J25	2022410.668	347886.625	15.16	J44	2022261.526	347722.909	25.29
J7	2022348.299	348014.060	6.05	J26	2022415.244	347872.169	14.20	J45	2022242.612	347785.792	56.81
J8	2022352.216	348009.451	34.73	J27	2022422.056	347859.714	26.44	J46	2022226.718	347840.336	26.87
J9	2022380.967	347989.976	3.24	J28	2022438.828	347839.271	13.18	J47	2022216.876	347865.342	25.20
J10	2022383.504	347987.957	0.16	J29	2022451.027	347844.254	3.87	J48	2022200.441	347884.440	18.94
J11	2022383.640	347987.865	5.60	J30	2022452.562	347840.704	20.87	J49	2022187.889	347898.628	2.23
J12	2022388.022	347984.379	3.59	J31	2022457.102	347820.329	45.03	J50	2022186.408	347900.295	92.64
J13	2022391.216	347982.734	0.08	J32	2022456.572	347775.306	19.19	J51	2022271.230	347937.543	36.58
J14	2022391.280	347982.690	2.08	J33	2022464.201	347758.794	11.16	J52	2022306.787	347946.133	23.75
J15	2022393.128	347981.740	1.45	J34	2022475.122	347743.009	7.87	J53	2022327.442	347957.857	20.50
J16	2022394.324	347980.929	10.89	J35	2022481.717	347738.709	61.28				
J17	2022402.515	347973.752	11.16	J36	2022429.210	347707.120	1.60				
J18	2022406.500	347963.323	26.03	J37	2022291.615	347624.323	20.95				
J19	2022403.000	347937.526	27.24	J38	2022291.044	347625.815					
J20	2022404.632	347910.331		J39	2022283.364	347645.308					

S=58078.27 平方米 合87.1174亩

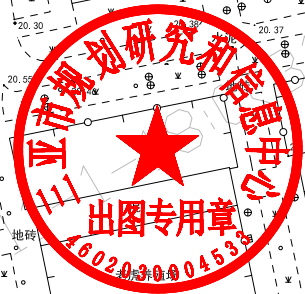

签章日期: 2021-11-04

347.568

348.068

2016年5月数字化制图
大地2000坐标系
国家85高程基准, 等高距为0.5米
1996年图式

1:1000

存档数据: 2021.11.1